



Southwell 2025

LEGEND


- PG1 Emergency Gate - Indicative
Subject to site conditions
- EG Vehicle Gate
- VG1 Generators (Indicative)
- EC Event Control (2m x 3m)
- EC Medical (2m x 3m)
- DR Ambulance
- DR Dressing Room /
FoH (2m x 3m)
- Bar Bar - service only - within
marquee footprint 30m x 6m
- Concession - 7m x 5m footprint
allowance per trader
- FFE - CO2 / Water
- FFE - Foam / Powder
- T Toilet unit
- EAU Easy Access Toilet unit
- T Tower Light
- CP Concert 'Pit' Barrier
- H Hires fence
- P Pedestrian barrier
- P Parking traffic flow

Event	90's Rave Rewind / Monster Country
Venue	Southwell Racecourse
Location	Racecourse Road Rollaston, NG25 0TS
Load In	09/05/2025
Event	10-11/05/2025
Load Out	12/05/2025
Drawing	General Arrangement - Site

Origin Drawing	Southwell Racecourse
Drawn by	Southwell Racecourse
Origin Date	10/04/2025
Scale	1:1000 @ A3
Drawing No.	DR_Southwell_RRMC _V1_010425

Main Stage is Arc Roof
with deck below. Dims:
9.76 w x 8.54 d x 0.9m h
with tread sets as req.
Please see attached
stage drawing for detail.

For public gate &
emergency gate detail
please see attached
drawing.
EG's are 7m wide.

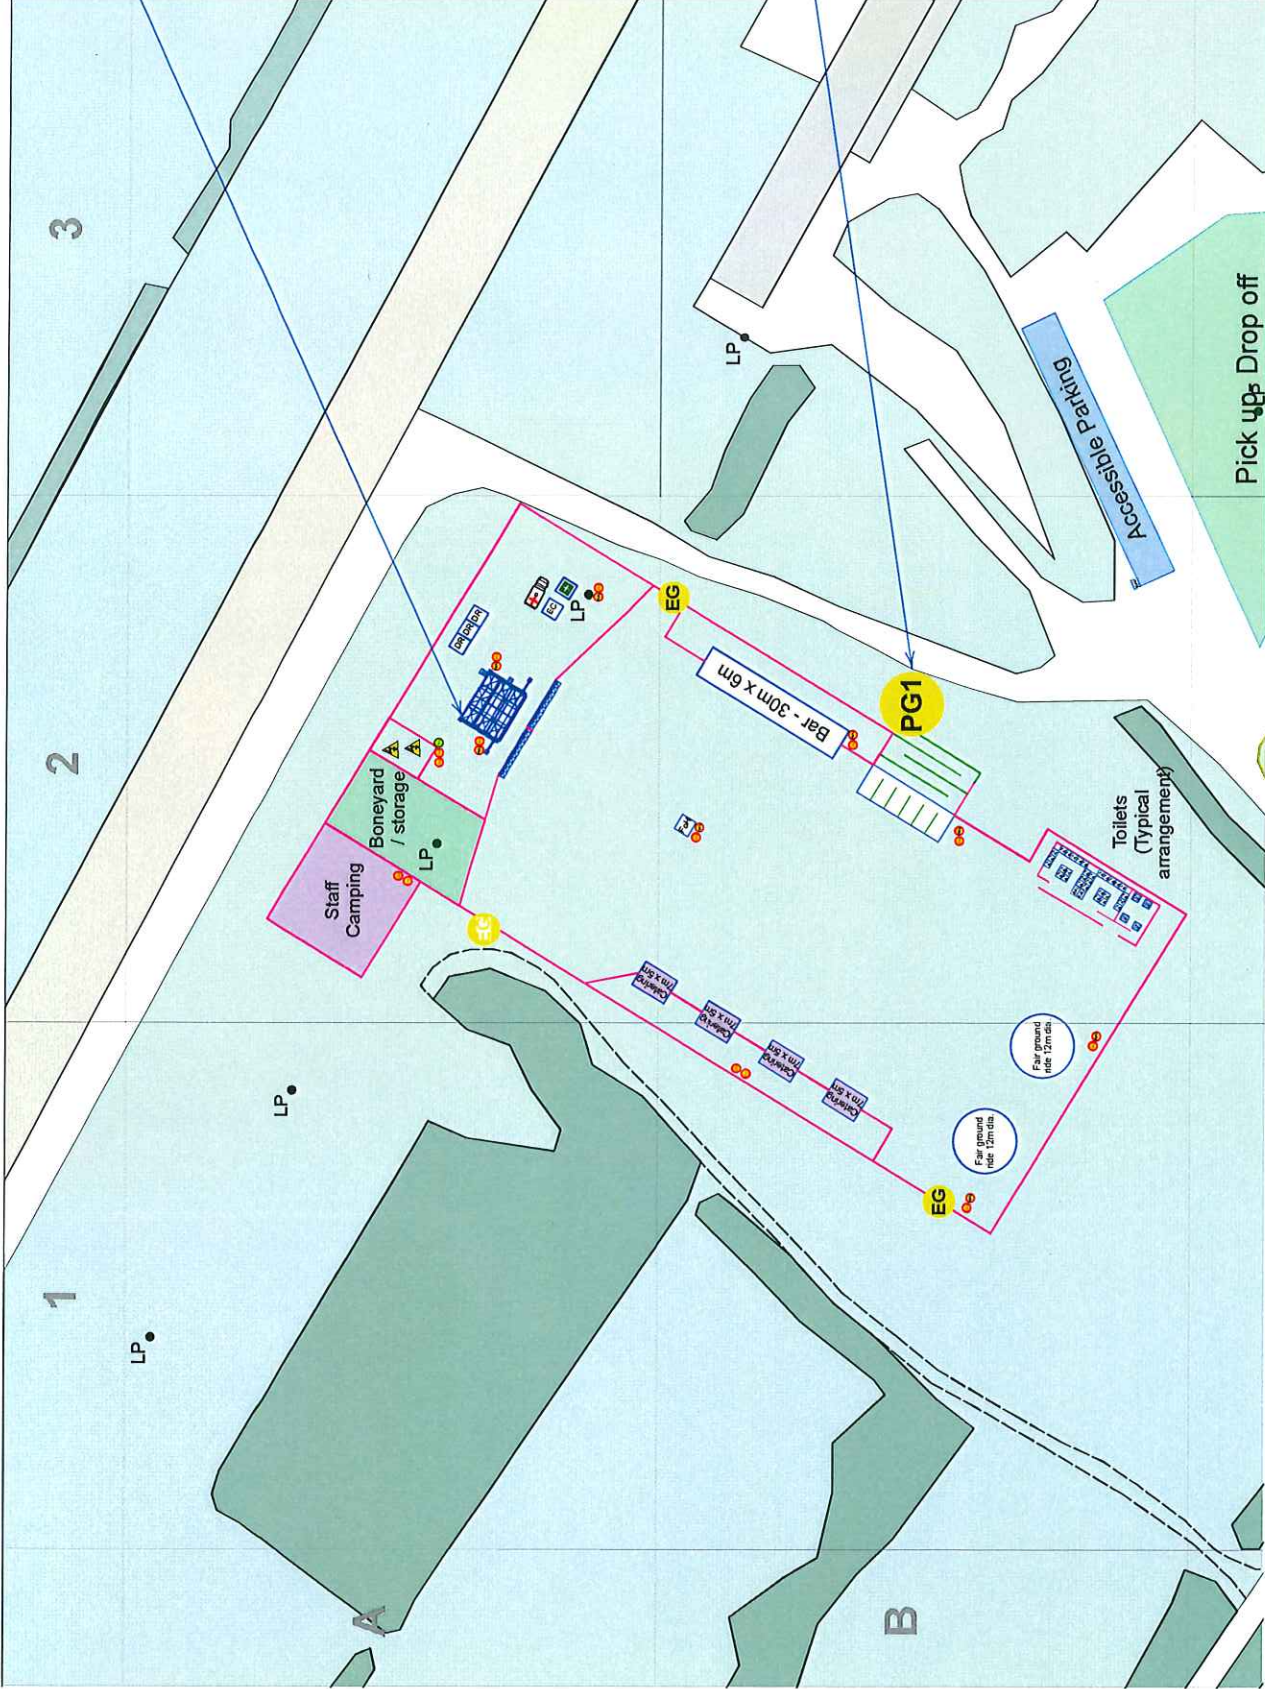

0 100 200 300 m